

NORTH

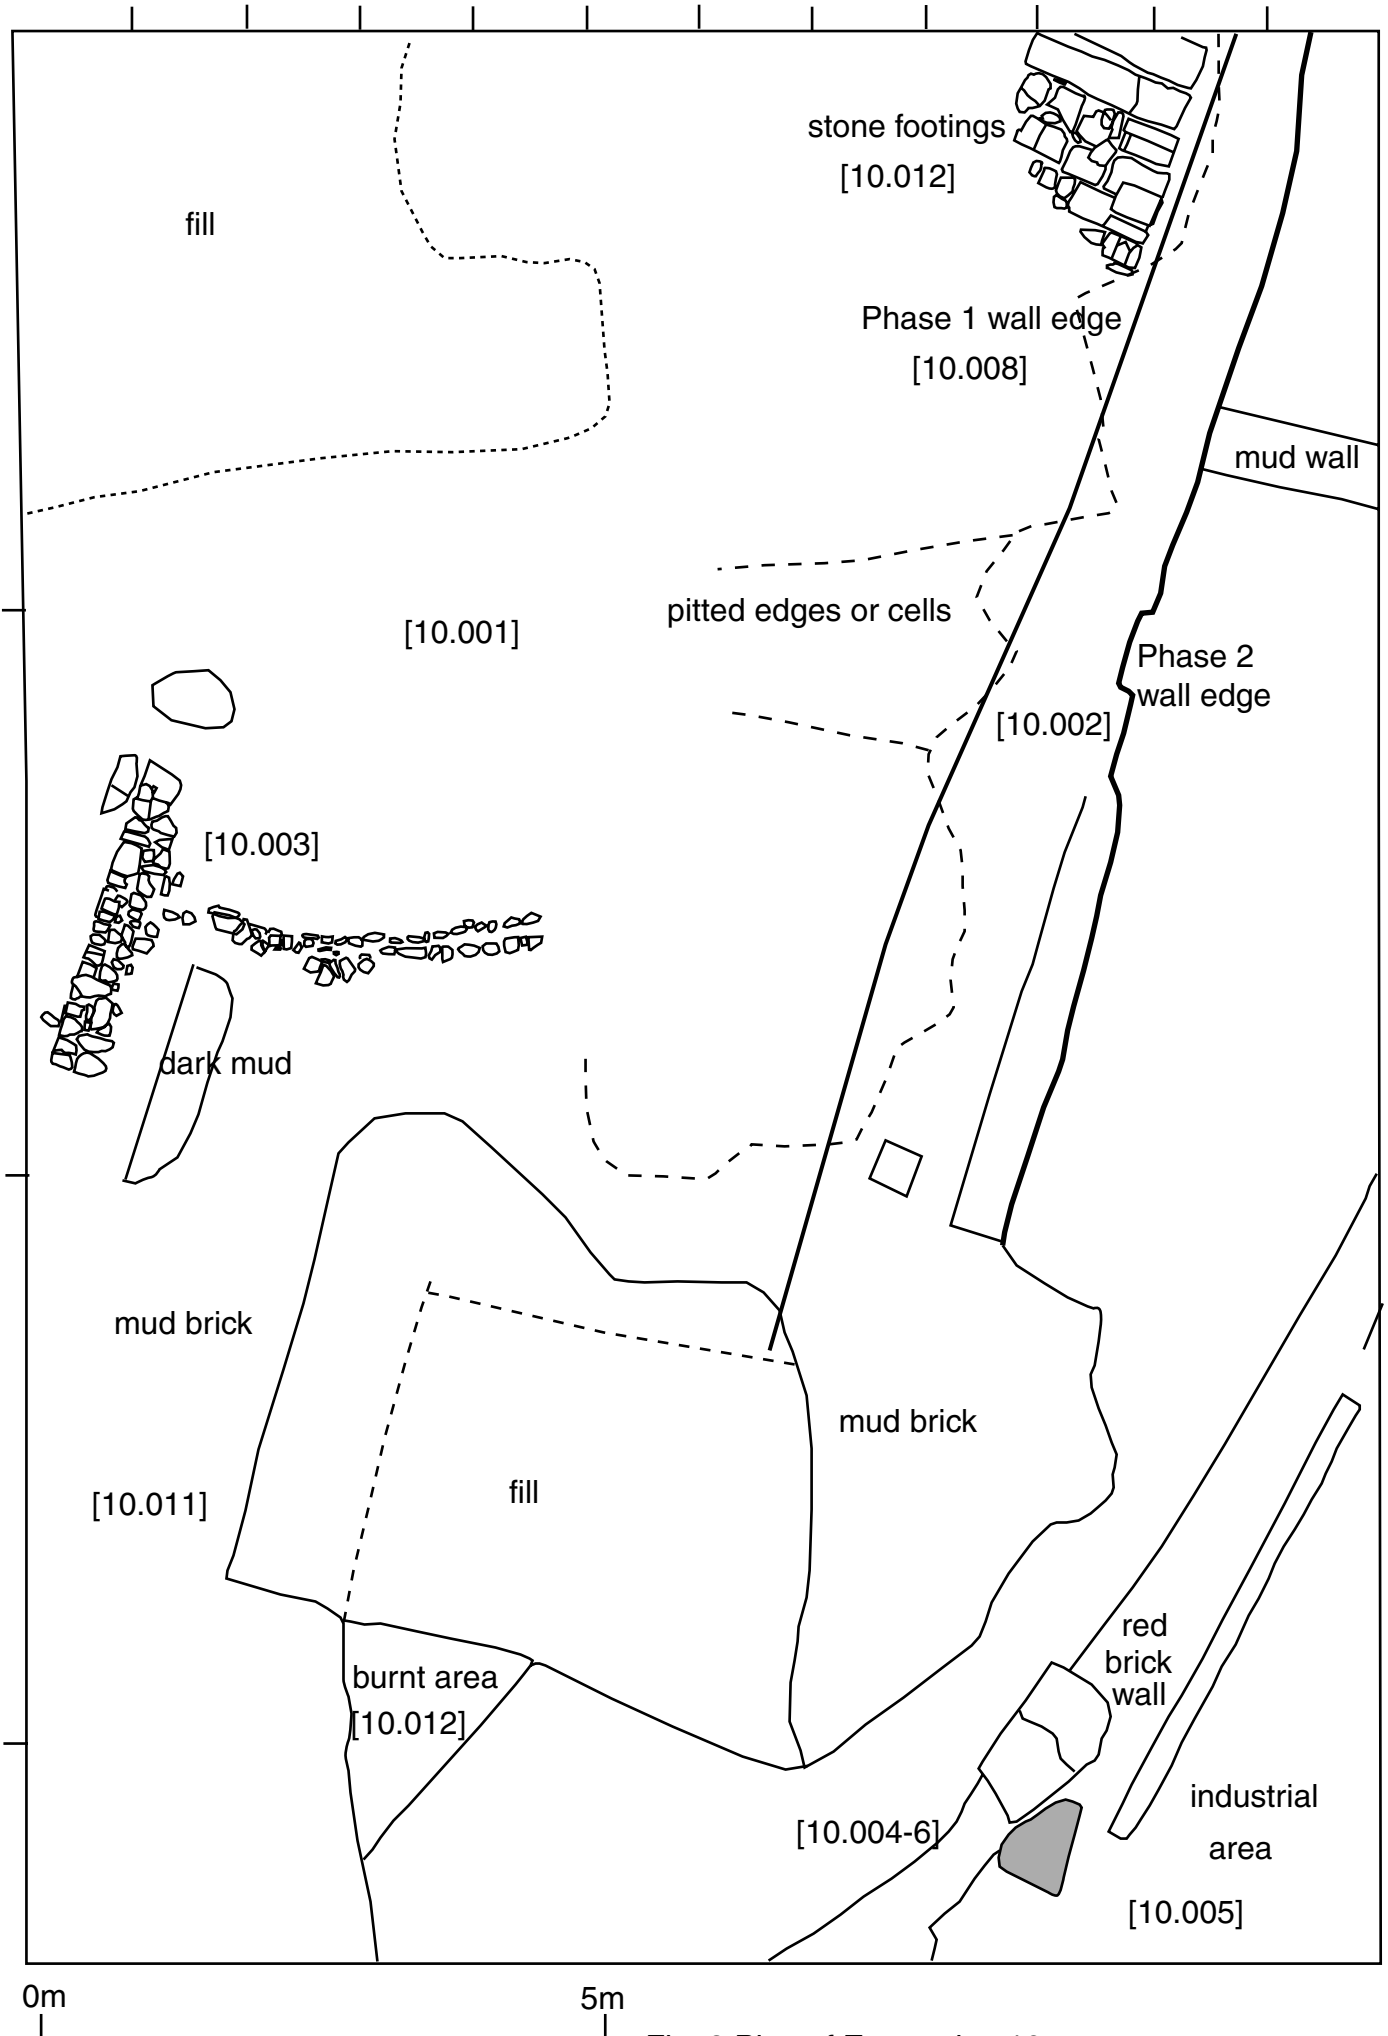


Fig. 2 Plan of Excavation 10